


IITF - 2013


HALL 2,3,4, & 5

HALL SPECILISATION	
HALL - 2 & 5	STATE GOVT.
HALL - 3,4	HUDCO

LEGEND	
	ELECTRICAL PANEL
	HOSE REEL -10 (G.F.)
	EMERGENCY LIGHT - 13
	EMERGENCY EXIT -13
	NO CONSTRUCTION ZONE
	MANUAL CALL POINT - 6

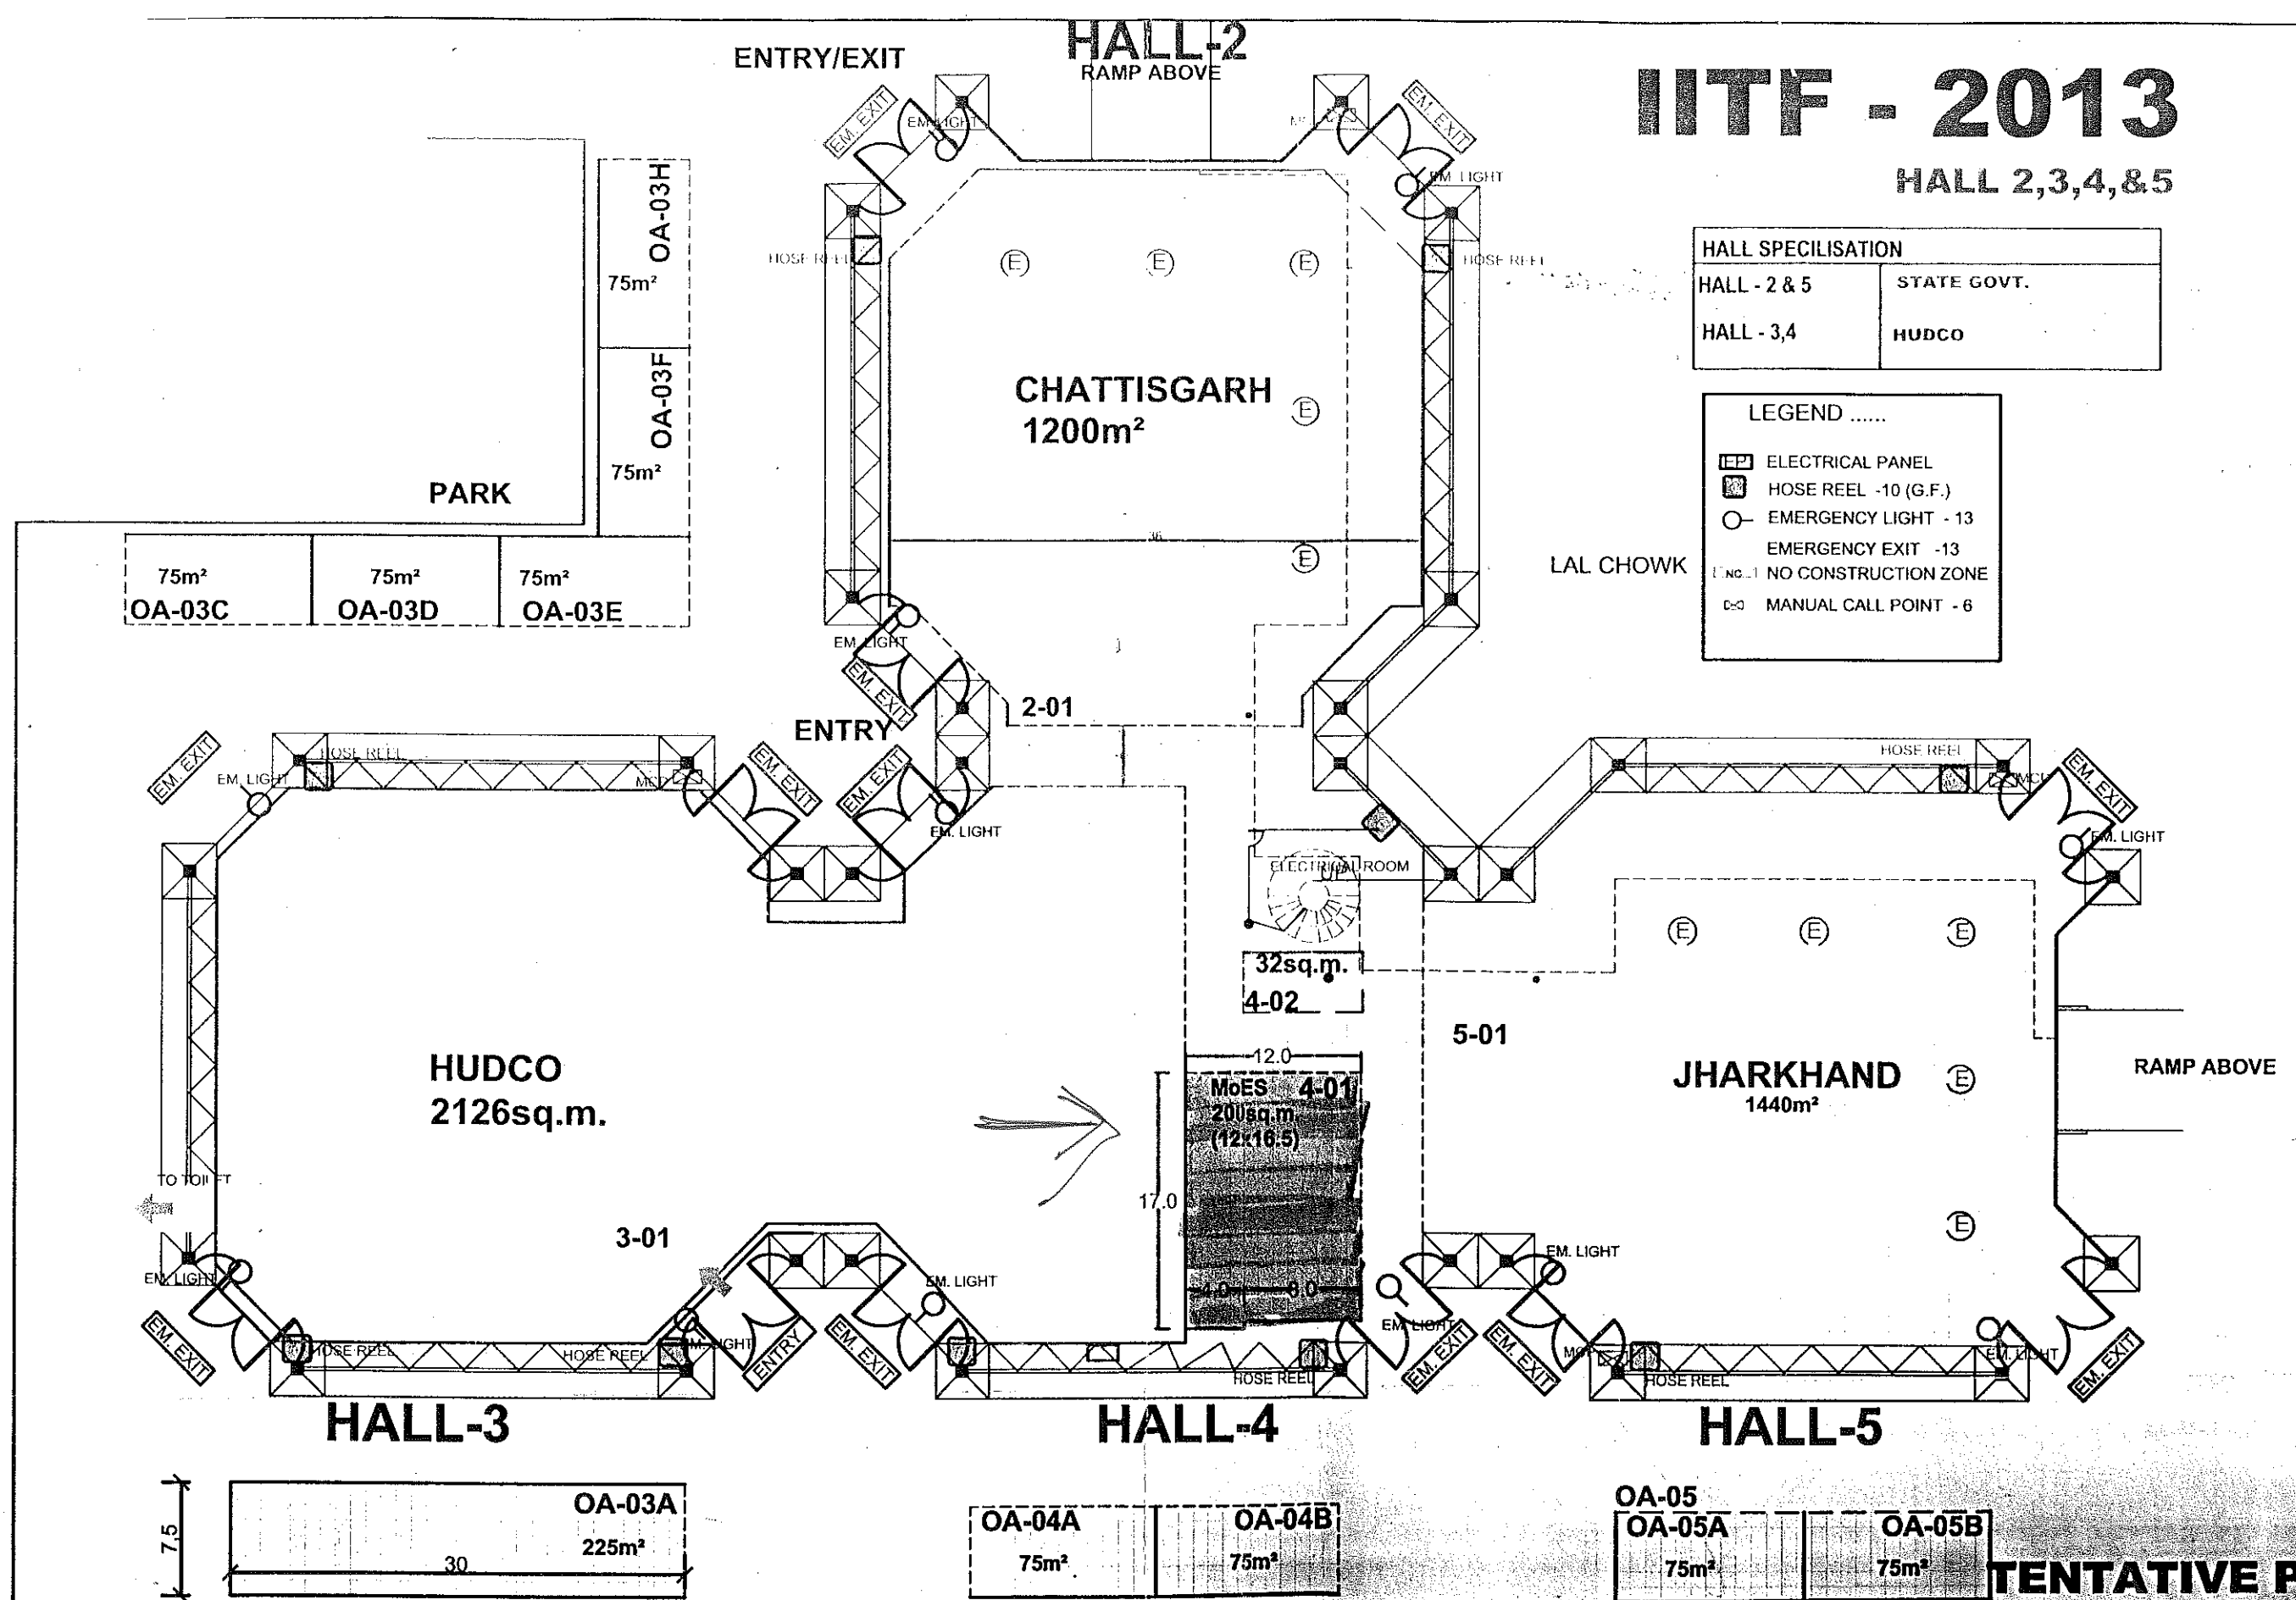

TENTATIVE PLAN

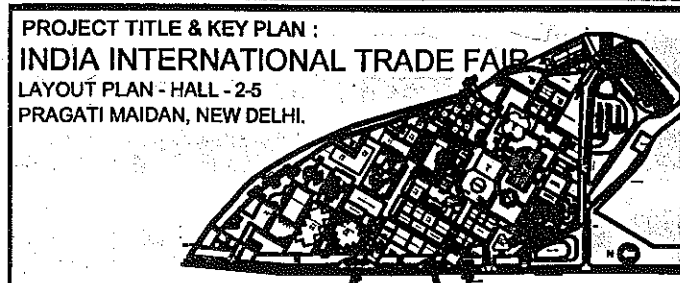

DATE: 08.05.2013	SCALE: FIT TO PAPER	DRAWING NO: IITF-2013, H-2,3,4 & 5.	NORTH:
NOTE :- THIS DRG. IS THE PROPERTY OF ITPO, IT SHALL BE USED ONLY FOR THE PURPOSE FOR WHICH IT HAS BEEN ISSUED BY THE ARCHITECTURE DEPARTMENT. AMMENDMENTS IF ANY REQUIRED IN THE LAYOUT PLAN SHALL BE GOT APPROVED FROM ARCH.DIVISION. - CONSTRUCTION WITHIN THE ALLOCATED STALL, SHELL SCHEME / BARE / OUTDOOR OPEN SPACE BY THE PARTICIPANTS / AGENCIES, SHALL BE AS PER ARCHITECTURE & ENGG. GUIDE LINES / CONTROLS OF ITPO. - THE DESIGN OF THE BARE STANDS ARE TO BE GOT APPROVED FROM ARCHITECTURE DEPARTMENT. - NO SUBLETTING OF STALLS IS PERMITTED BY ITPO.			

R-1	REVISION	DATE
REENA JAIN BY MANAGER (ARCHITECTURE)	PARMINDER KAUR MANAGER (ARCHITECTURE)	BRIJ LAL BY MANAGER (ARCHITECTURE)

INDIA TRADE PROMOTION ORGANISATION
ARCHITECTURE DEPARTMENT
I T P O
PRAGATI MAIDAN, N. DELHI.